



A | B | C | D | E | F | G | H | I | J | K | L | M | N | O | P

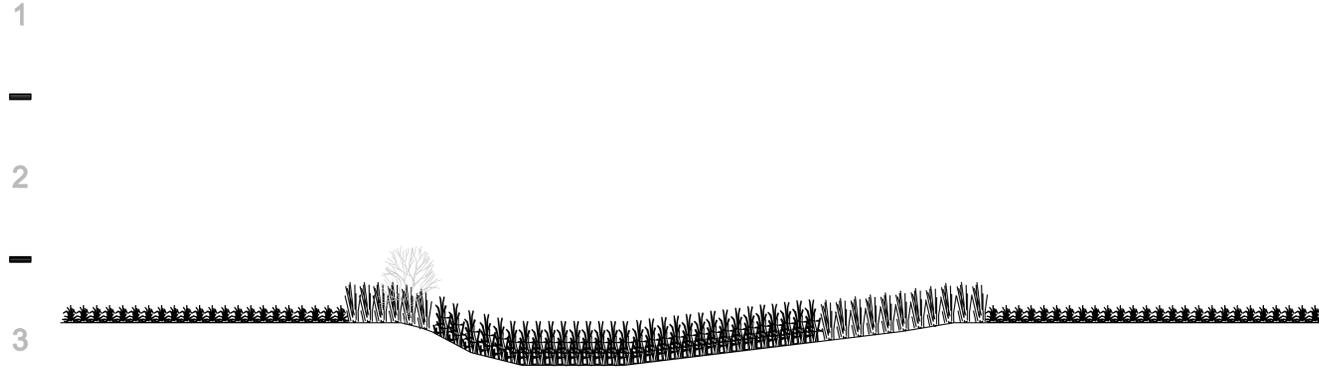


A WETLAND POOL N PLANTING SECTION
SCALE: 1" = 10'-0"

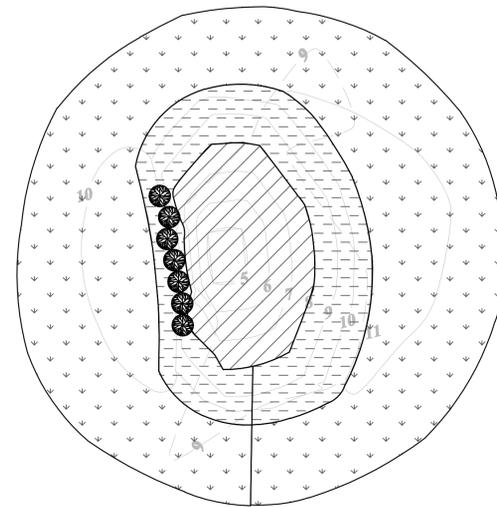


B WETLAND POOL N PLANTING PLAN
SCALE: 1" = 30'-0"

PLANTING LEGEND

Sym.	BOTANICAL NAME	% ZONE	O.C. SPACING	CONTAINER TYPE*	PLAN HATCH SYMBOL
	<i>Hordeum brachyantherum</i>	≈ 50	1.5'	TB	
	<i>Leymus triticoides</i>	≈ 50	1.5'	TB	
	<i>Juncus potens</i>	≈ 100	2'	TB	
	<i>Juncus effusus</i>	≈ 100	3'	TB	
	<i>Artemisia douglasiana</i>	≈ 100	5'	TP	

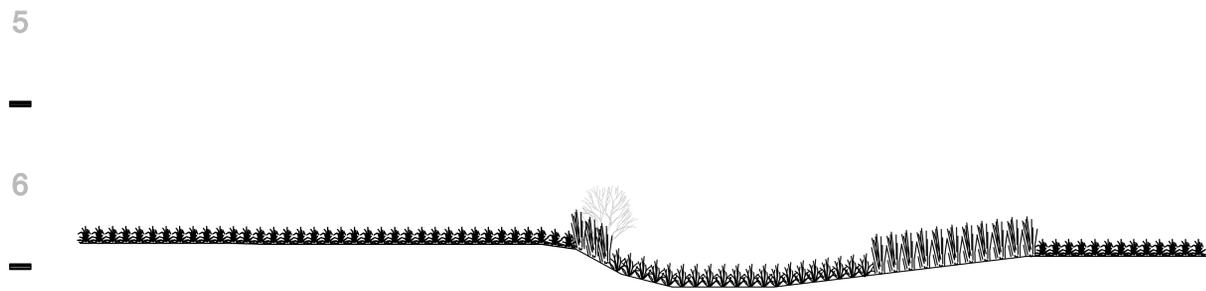


C WETLAND POOL S PLANTING SECTION
SCALE: 1" = 10'-0"

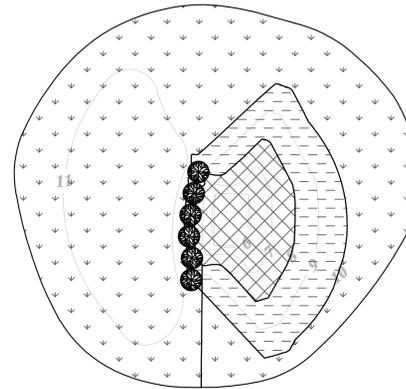


D WETLAND POOL S PLANTING PLAN
SCALE: 1" = 30'-0"

PLANTING LEGEND

Sym.	BOTANICAL NAME	% ZONE	O.C. SPACING	CONTAINER TYPE*	PLAN HATCH SYMBOL
	<i>Hordeum brachyantherum</i>	≈ 50	1.5'	TB	
	<i>Leymus triticoides</i>	≈ 50	1.5'	TB	
	<i>Juncus potens</i>	≈ 100	1.5'	TB	
	<i>Eleocharis macrostachya</i>	≈ 100	1'	TB	
	<i>Baccharis salicifolia</i>	≈ 100	7'	TP	

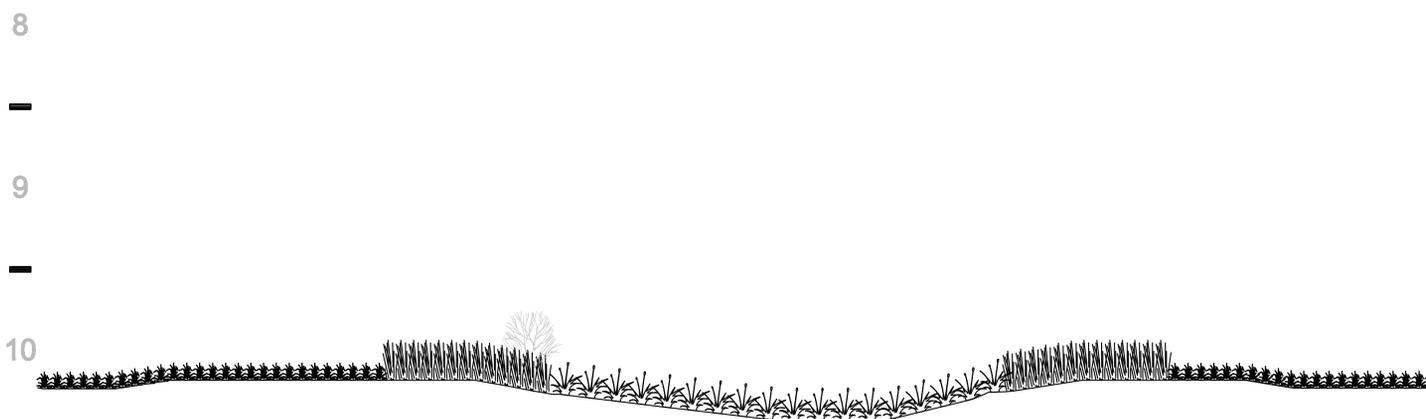

E WETLAND POOL B PLANTING SECTION
SCALE: 1" = 10'-0"

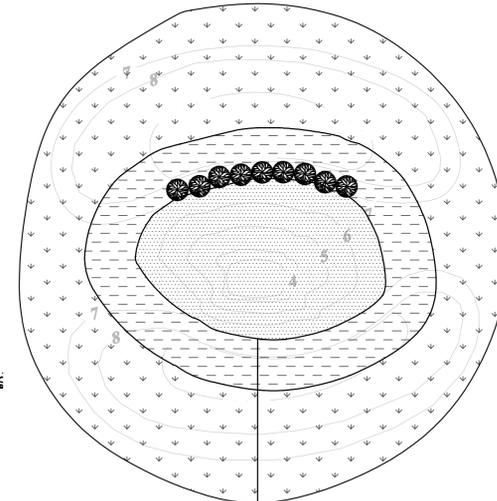

F WETLAND POOL B PLANTING PLAN
SCALE: 1" = 30'-0"

PLANTING LEGEND

Sym.	BOTANICAL NAME	% ZONE	O.C. SPACING	CONTAINER TYPE*	PLAN HATCH SYMBOL
	<i>Hordeum brachyantherum</i>	≈ 50	1.5'	TB	
	<i>Leymus triticoides</i>	≈ 50	1.5'	TB	
	<i>Juncus potens</i>	≈ 100	1.5'	TB	
	<i>Scirpus maritimus</i>	≈ 100	3'	TB	
	<i>Baccharis salicifolia</i>	≈ 100	7'	TP	

Central Coast Wilds
609 Pacific Avenue, Suite 204
Santa Cruz, CA 95060
(831) 459-0656 / (831) 457-1606



REVEGETATION DETAILS
ALBA - TRIPLE M RANCH WETLANDS RESTORATION
PROJECT: REVEGETATION PLAN
420 HALL ROAD
LAS LOMAS, CA 95076

AGENCY APPROVAL

REVISIONS NO.	DATE	PURPOSE
09-29-09	ISSUE	90% CD SET

DRAWN BY • DBM
CHECKED • JTF
SCALE • PER DETAIL
DATE • 09-29-09
JOB •

REVEGETATION DETAILS

SHEET

R-1.1

NOT FOR CONSTRUCTION