




A | B | C | D | E | F | G | H | I | J | K | L | M | N | O | P

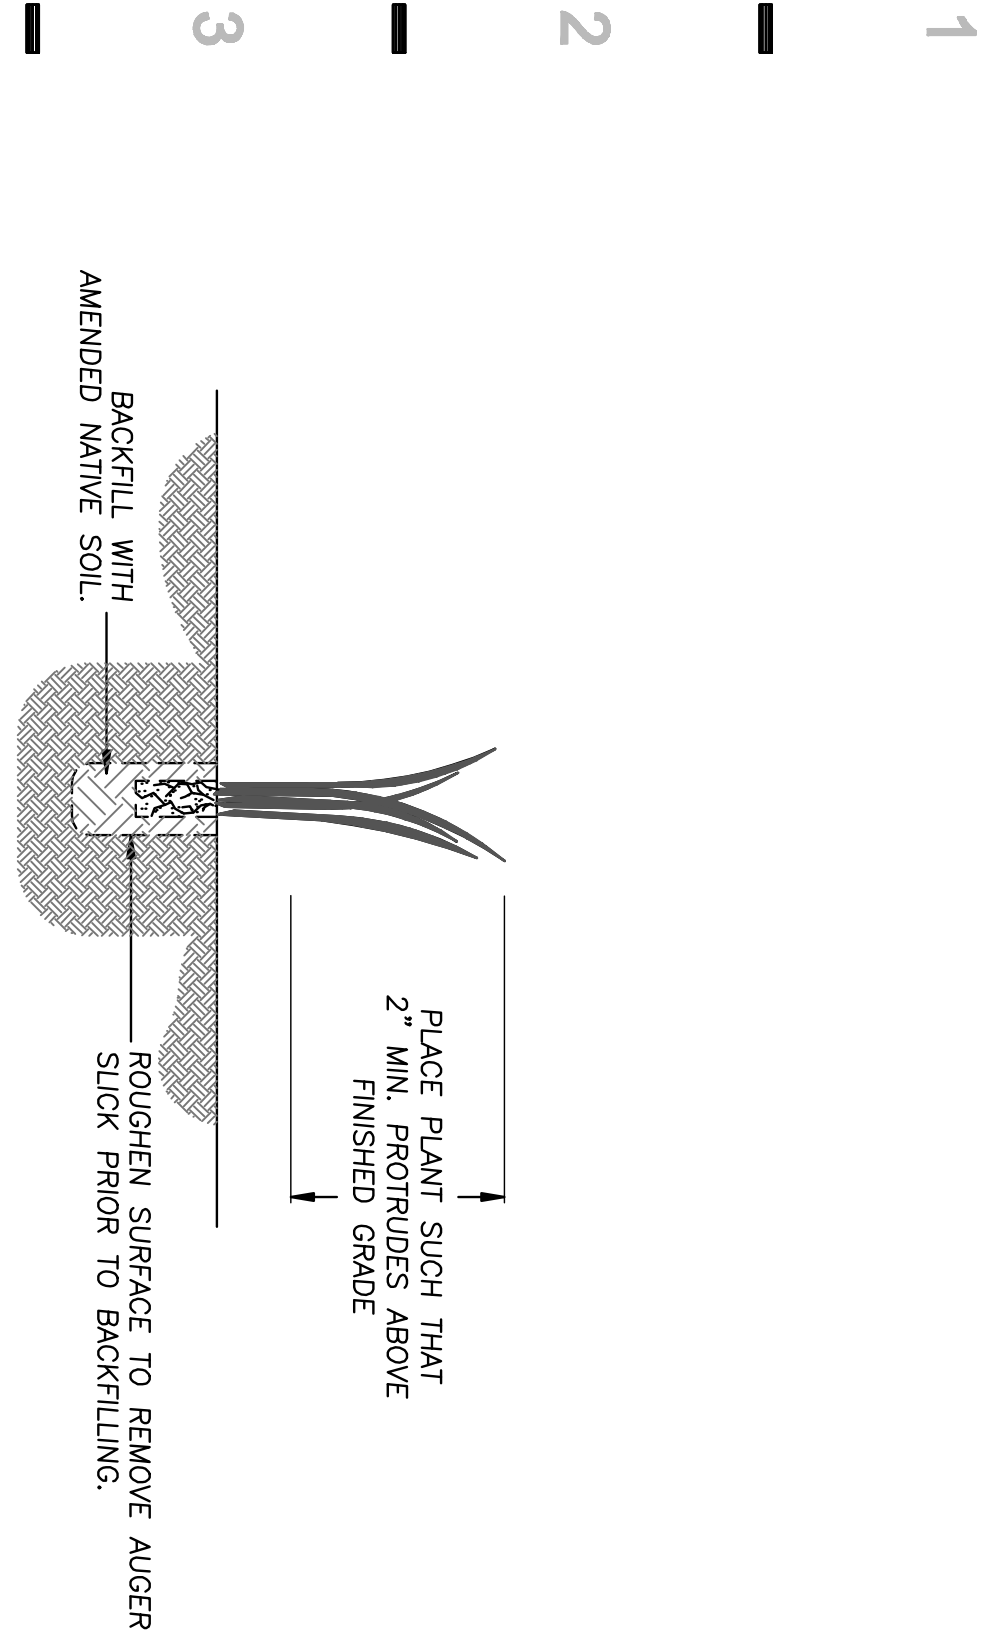

A TREEBAND AND BARE ROOT PLANTING DETAIL
SCALE: N.T.S.

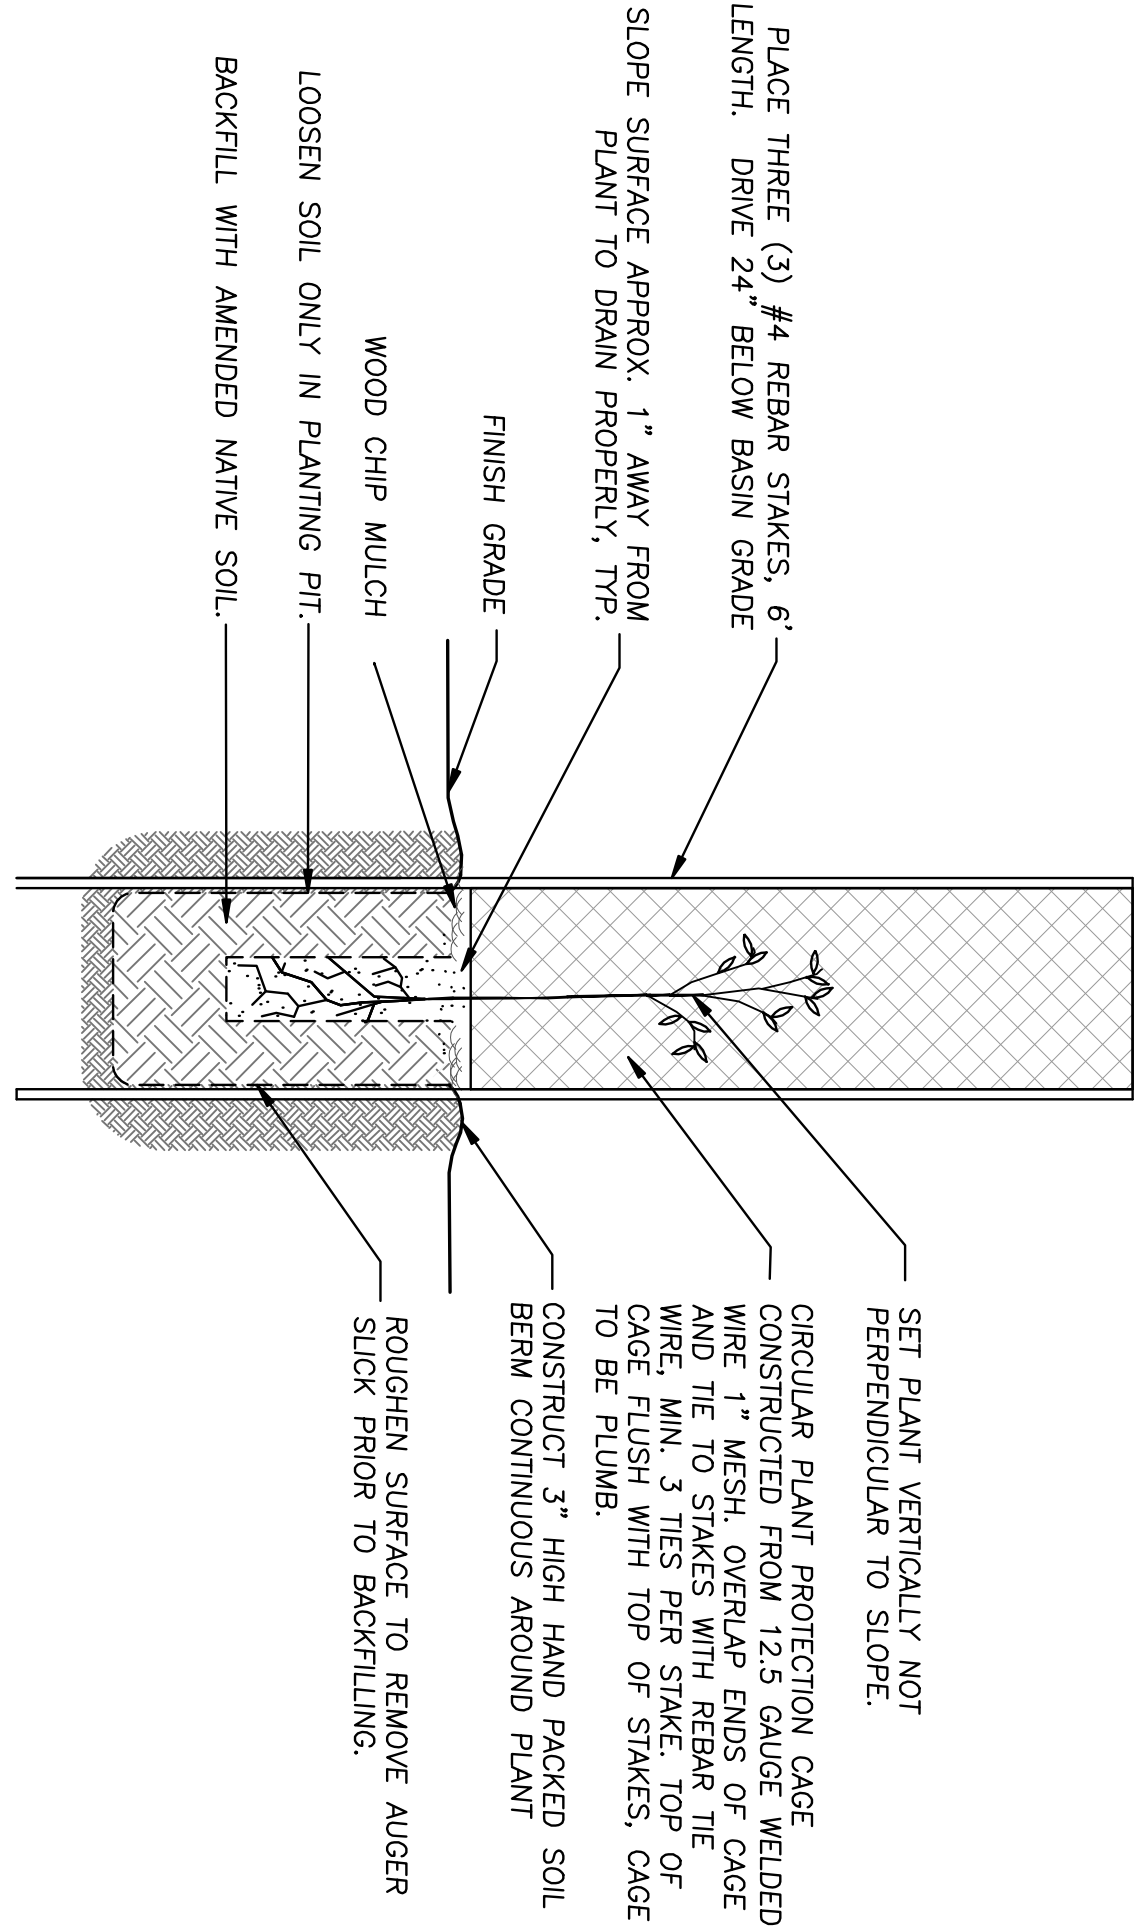

B TREEPOT PLANTING DETAIL
SCALE: N.T.S.

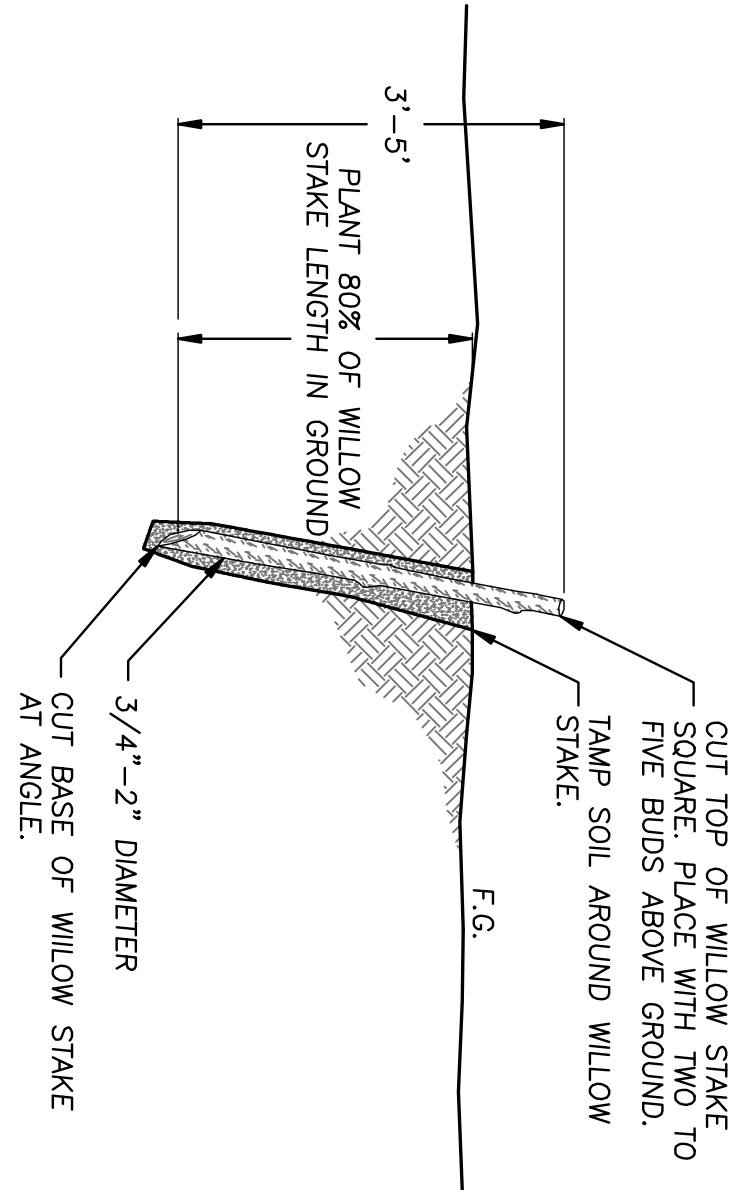

C WILLOW STAKE
SCALE: N.T.S.

NOT FOR CONSTRUCTION



Central Coast Wilds
609 Pacific Avenue, Suite 204
Santa Cruz, CA 95060
(831) 459-0656 / (831) 457-1606

REVEGETATION PLANTING DETAILS
ALBA - TRIPLE M RANCH WETLANDS RESTORATION
PROJECT: REVEGETATION PLAN
420 HALL ROAD
LAS LOMAS, CA 95076

AGENCY APPROVAL

REVISIONS		NO.	DATE	PURPOSE
11-12-09		ISSUE 90% CD SET		
DRAWN BY		DBM		
CHECKED		JTF		
SCALE		PSA DETAIL		
DATE		11-12-09		
JOB				

REVEGETATION
PLANTING DETAILS

SHEET

R-1.3